


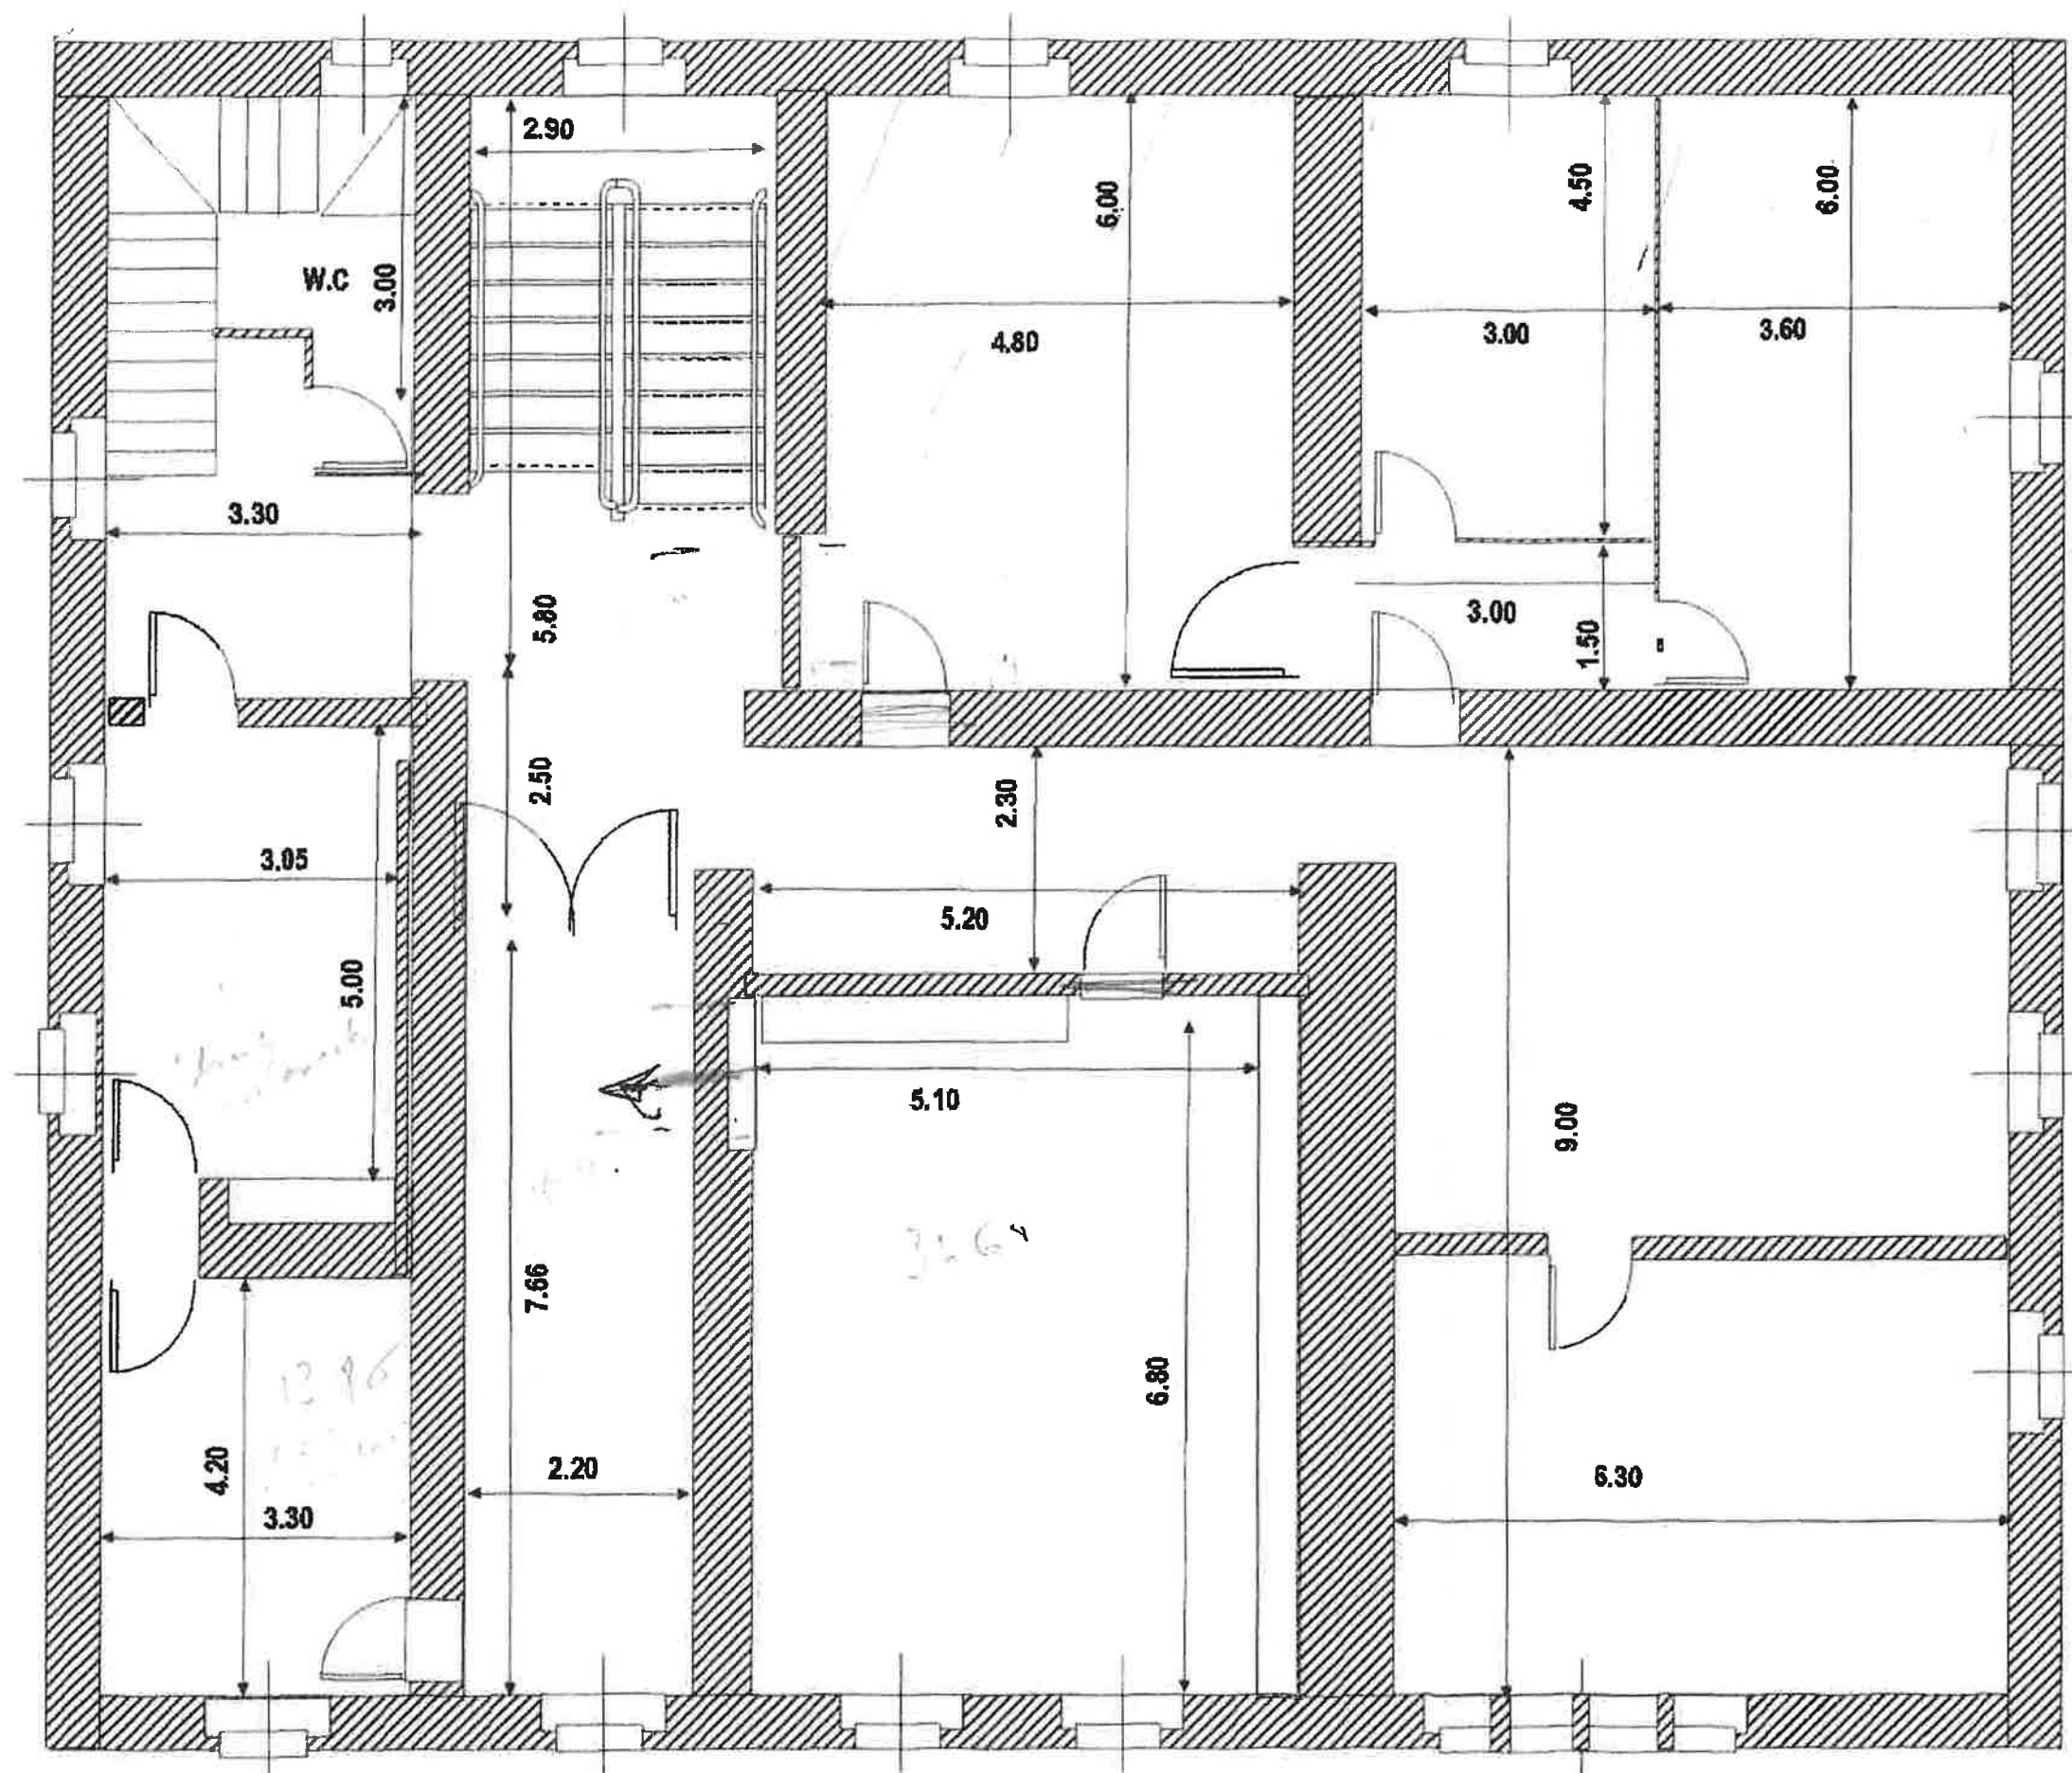

2880
1350
2160
4.10
32.00

CLOS BENOIT

103, rue Pierre CURIE

1er étage